




# 글라스 폴딩

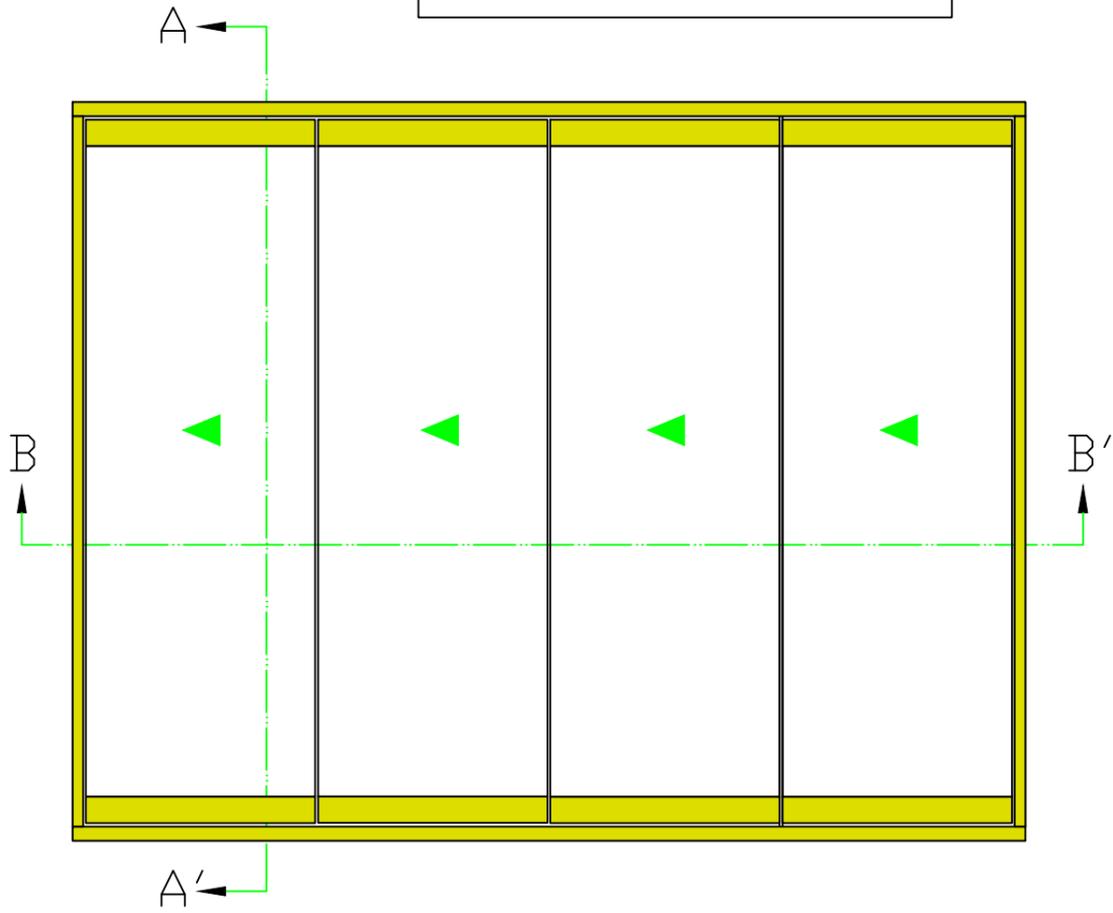


ELEVATION

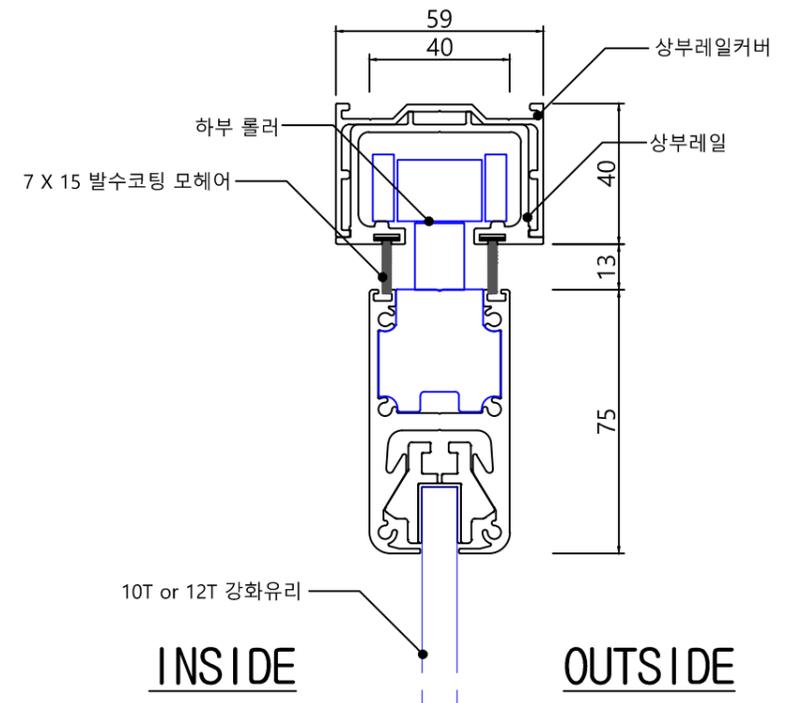

INSIDE OUTSIDE

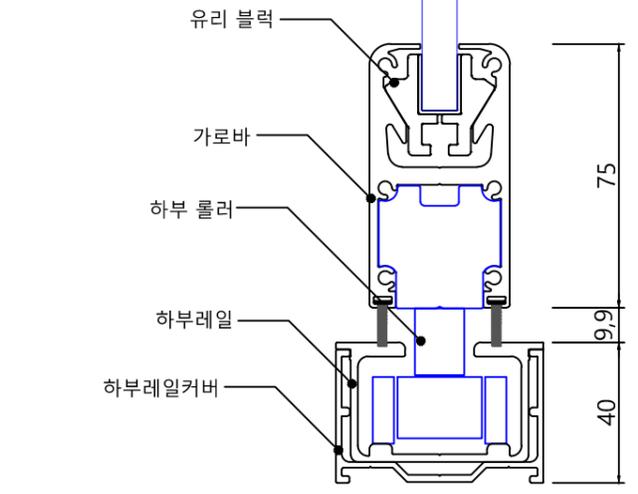

VERTICAL SECTION A-A'

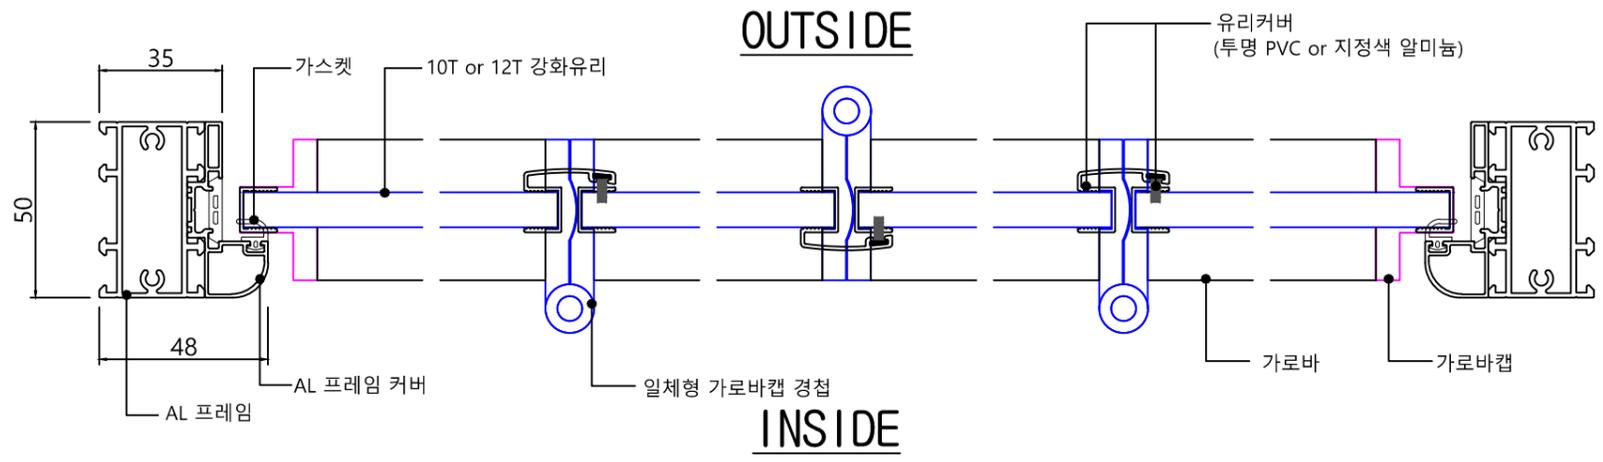

HORIZONTAL SECTION B-B'



NOTE

REV	DATE	DESCRIPTION
△		
△		
△		
△		
△		

히든  
 경기도 화성시 팔탄면  
 지월길 30  
 TEL. 1522 - 1109  
 031-354-1183  
 FAX. 031-354-1196  
 e-mail  
 hiddenfolding@gmail.com

DRAWING NAME

LOCATION

FILE NAME

DRAWN BY

CHECK BY

APPROVAL

SCALE  
 1 : 2 (A3)

DATE

DRAWING NO.